


TOWN/VILLAGE MAINTAINS
EASEMENT AROUND SEWER
MAIN AND MAIN TAP ONLY

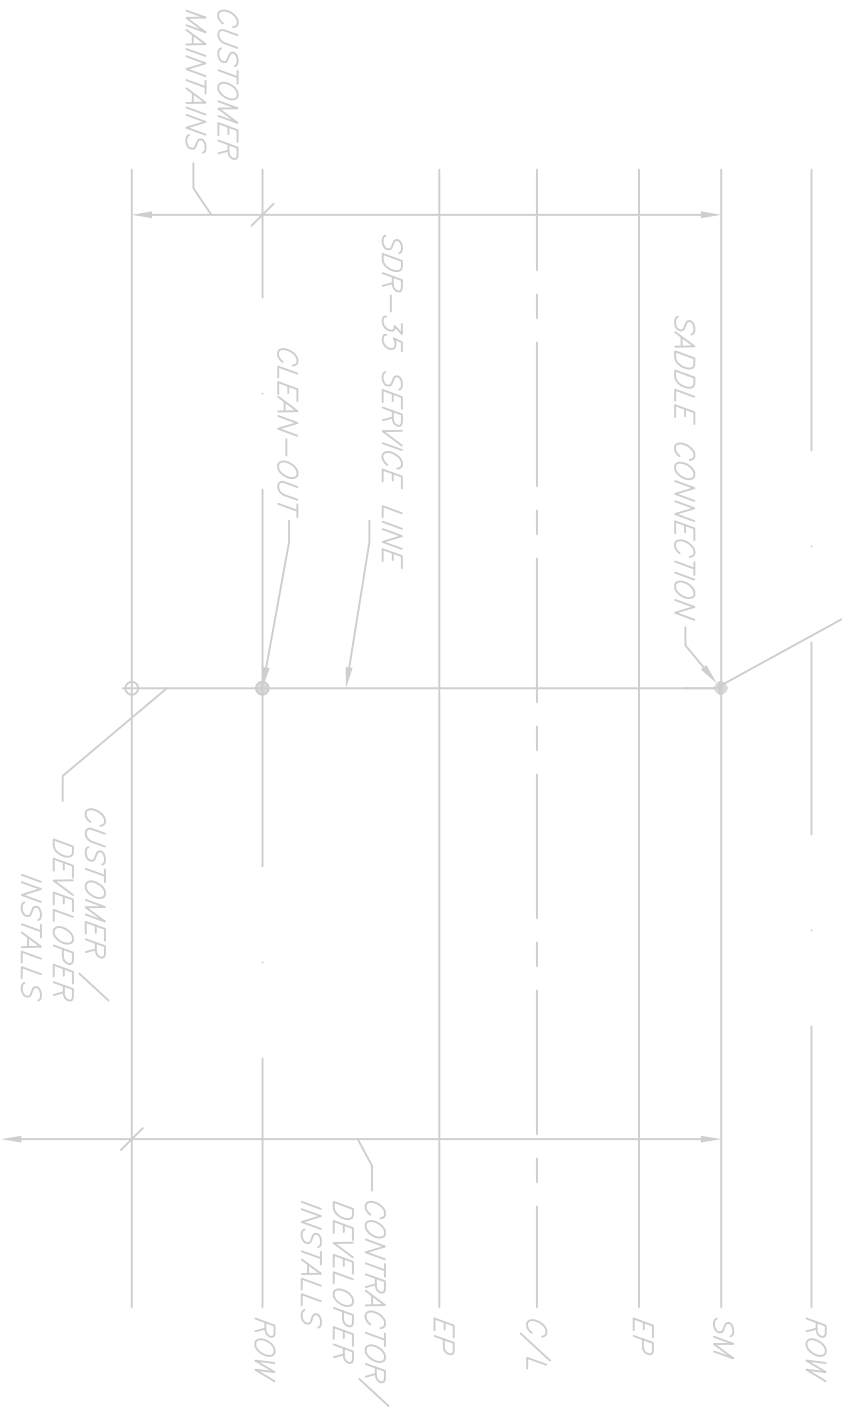

SEWER SERVICE LAYOUT
N.T.S.

ISSUE DATE: SEPTEMBER 2018

TOWN & VILLAGE OF ELLICOTTVILLE

| REVISIONS | DATE | COMMENTS |
|-----------|----------|--|
| | 1/8/2019 | TOWN/VILLAGE RESPONSIBILITY IS FOR MAIN ONLY |
| | | |
| | | |
| | | |

EVL ENG DEPT.
SEWER - S-01

